
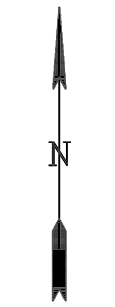


NO.	REVISIONS	DATE INITIALS	
		DATE	INITIALS

COFFEY COUNTY, KANSAS
2019 POLYMER CONCRETE OVERLAYS
BRIDGE NO. 116 DETOUR PLAN

Engineer: RLW	
Drafter: RLW	
Check: MGE	
Date: 02-03-2020	
Project No. 19-1308M	
Sht. No.	Total Snts.
19	34

Sign No.	Size - Sq.Ft.		
	0-9.25	9.26-16.25	16.26 & Over
W20-2		4	
M4-9	6		
M4-9R	3		
M4-9L	3		
M4-8A	2		
M3-2	10		
W16-8	10		

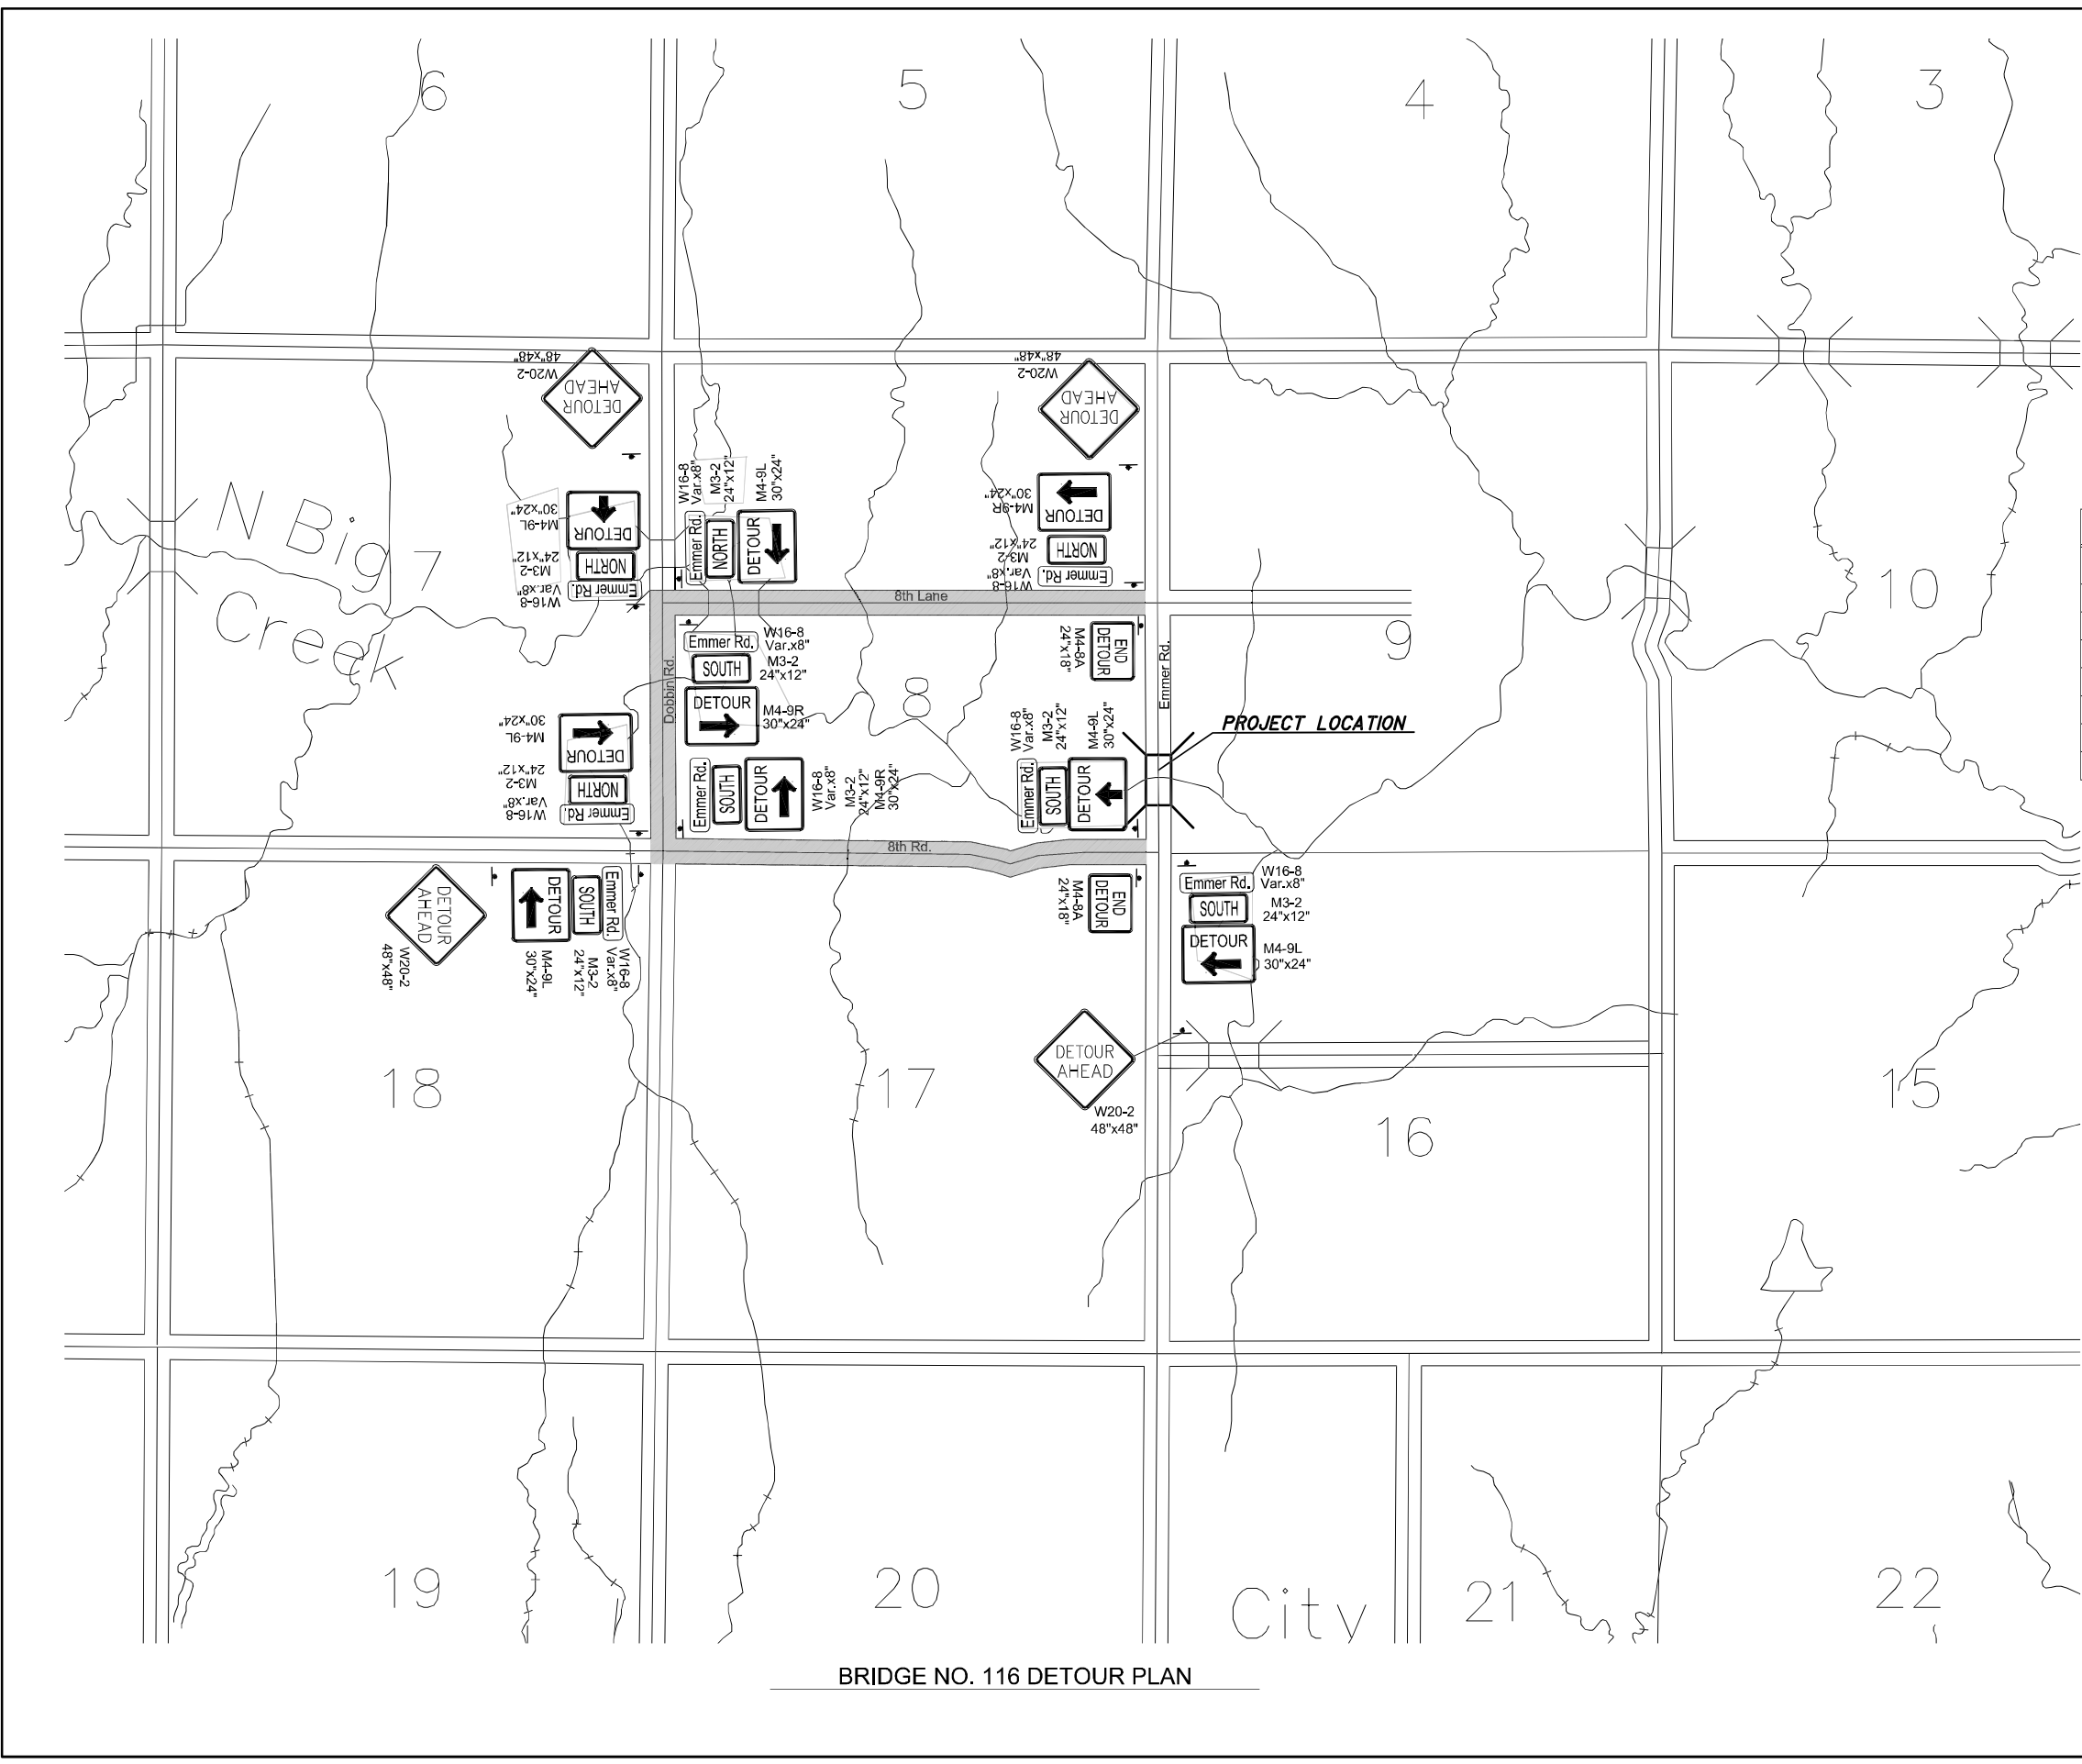

NO SCALE

BRIDGE NO. 116 DETOUR PLAN